


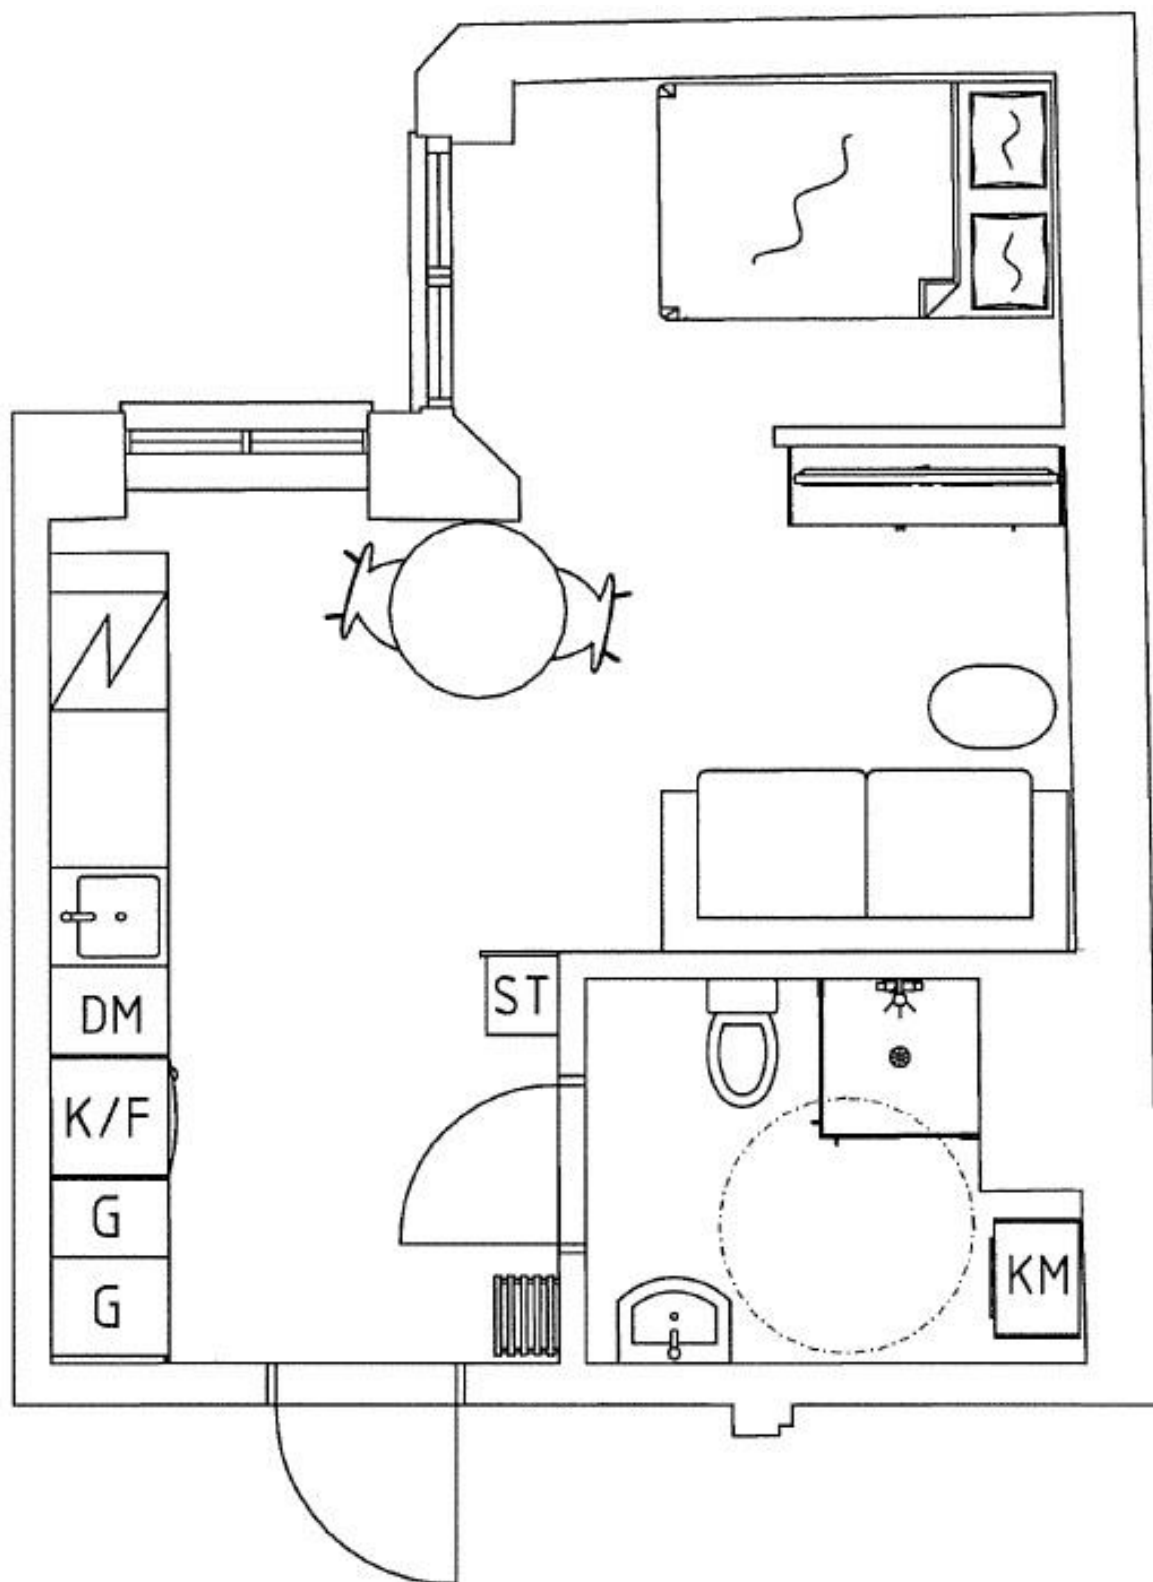

SKALA 1:50

